

0 0.5 1m 1.5 2m 2.5




Scale: 1:50

**Notes**


All dimensions to be checked by the Contractor before construction proceeds.

This drawing is the copyright of IntelliArch Limited and shall not be anyway used or reproduced without their prior written consent.

rev.	date.	dwn.
------	-------	------

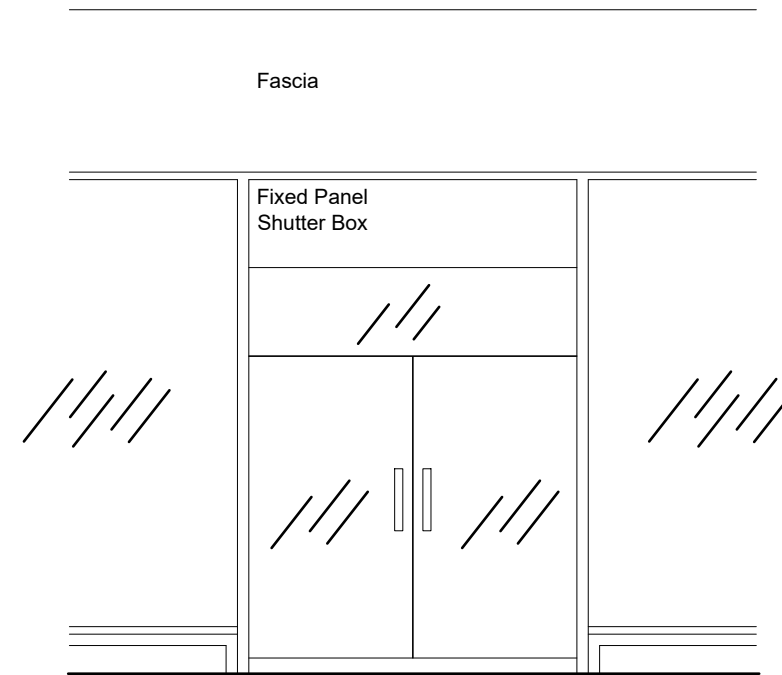

**Existing Front Elevation**

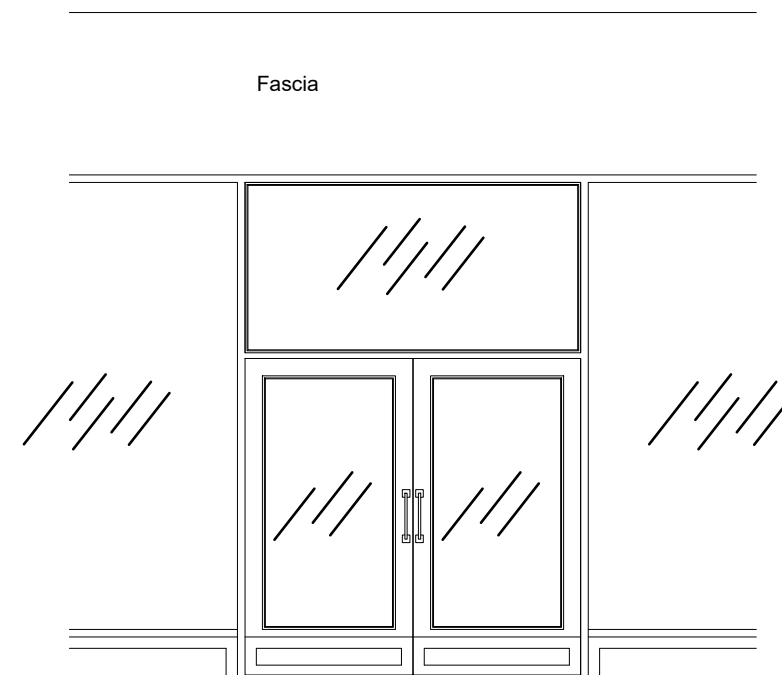

**Proposed Front Elevation**

**FOR PLANNING**

**IntelliArch Ltd**



Intelligent Architecture and Surveying  
 30 Pembroke Avenue, Enfield EN1 4HB  
 T: 0208 4435882 M: 07956 296 076 E: murat@i-arch.co.uk  
 W: www.i-arch.co.uk

project 26 The Broadway London N8 9ST	
title Existing and Proposed Entrance Door	
scale 1:50 @ A3	dwn MA
date February 2016	chk
drg no. 1257-30	rev A