


- General Notes**
1. Dimensions are in millimetres unless stated otherwise.
 2. Levels are in metres AOD unless stated otherwise.
 3. Dimensions govern. Do not scale off drawing.
 4. All dimensions to be verified on site before proceeding.
 5. All discrepancies to be notified in writing to Make Limited.
- © Make Limited 2015

Rev/Date	Reason For Issue	Chk

DRAWING STATUS

make
 32 Cleveland Street,
 London, W1T 4JY
 tel +44 (0) 20 7636 5151
 info@makearchitects.com
 www.makearchitects.com

Client
 Far East Consortium International Limited
 Ground Floor, 12 Stanhope Gate
 London
 W1K 1AW

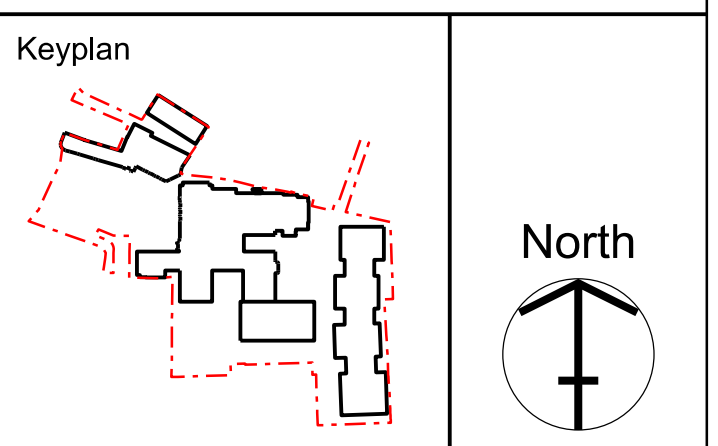

Project
Hornsey Town Hall

Drawing Title
**Hornsey Town Hall
 Existing
 Site Plan**

Scale 1: 200	Paper Size @A0	Date 28.06.17
Project No. 1360	Draw No. AK001_Site	Rev No. 00

