
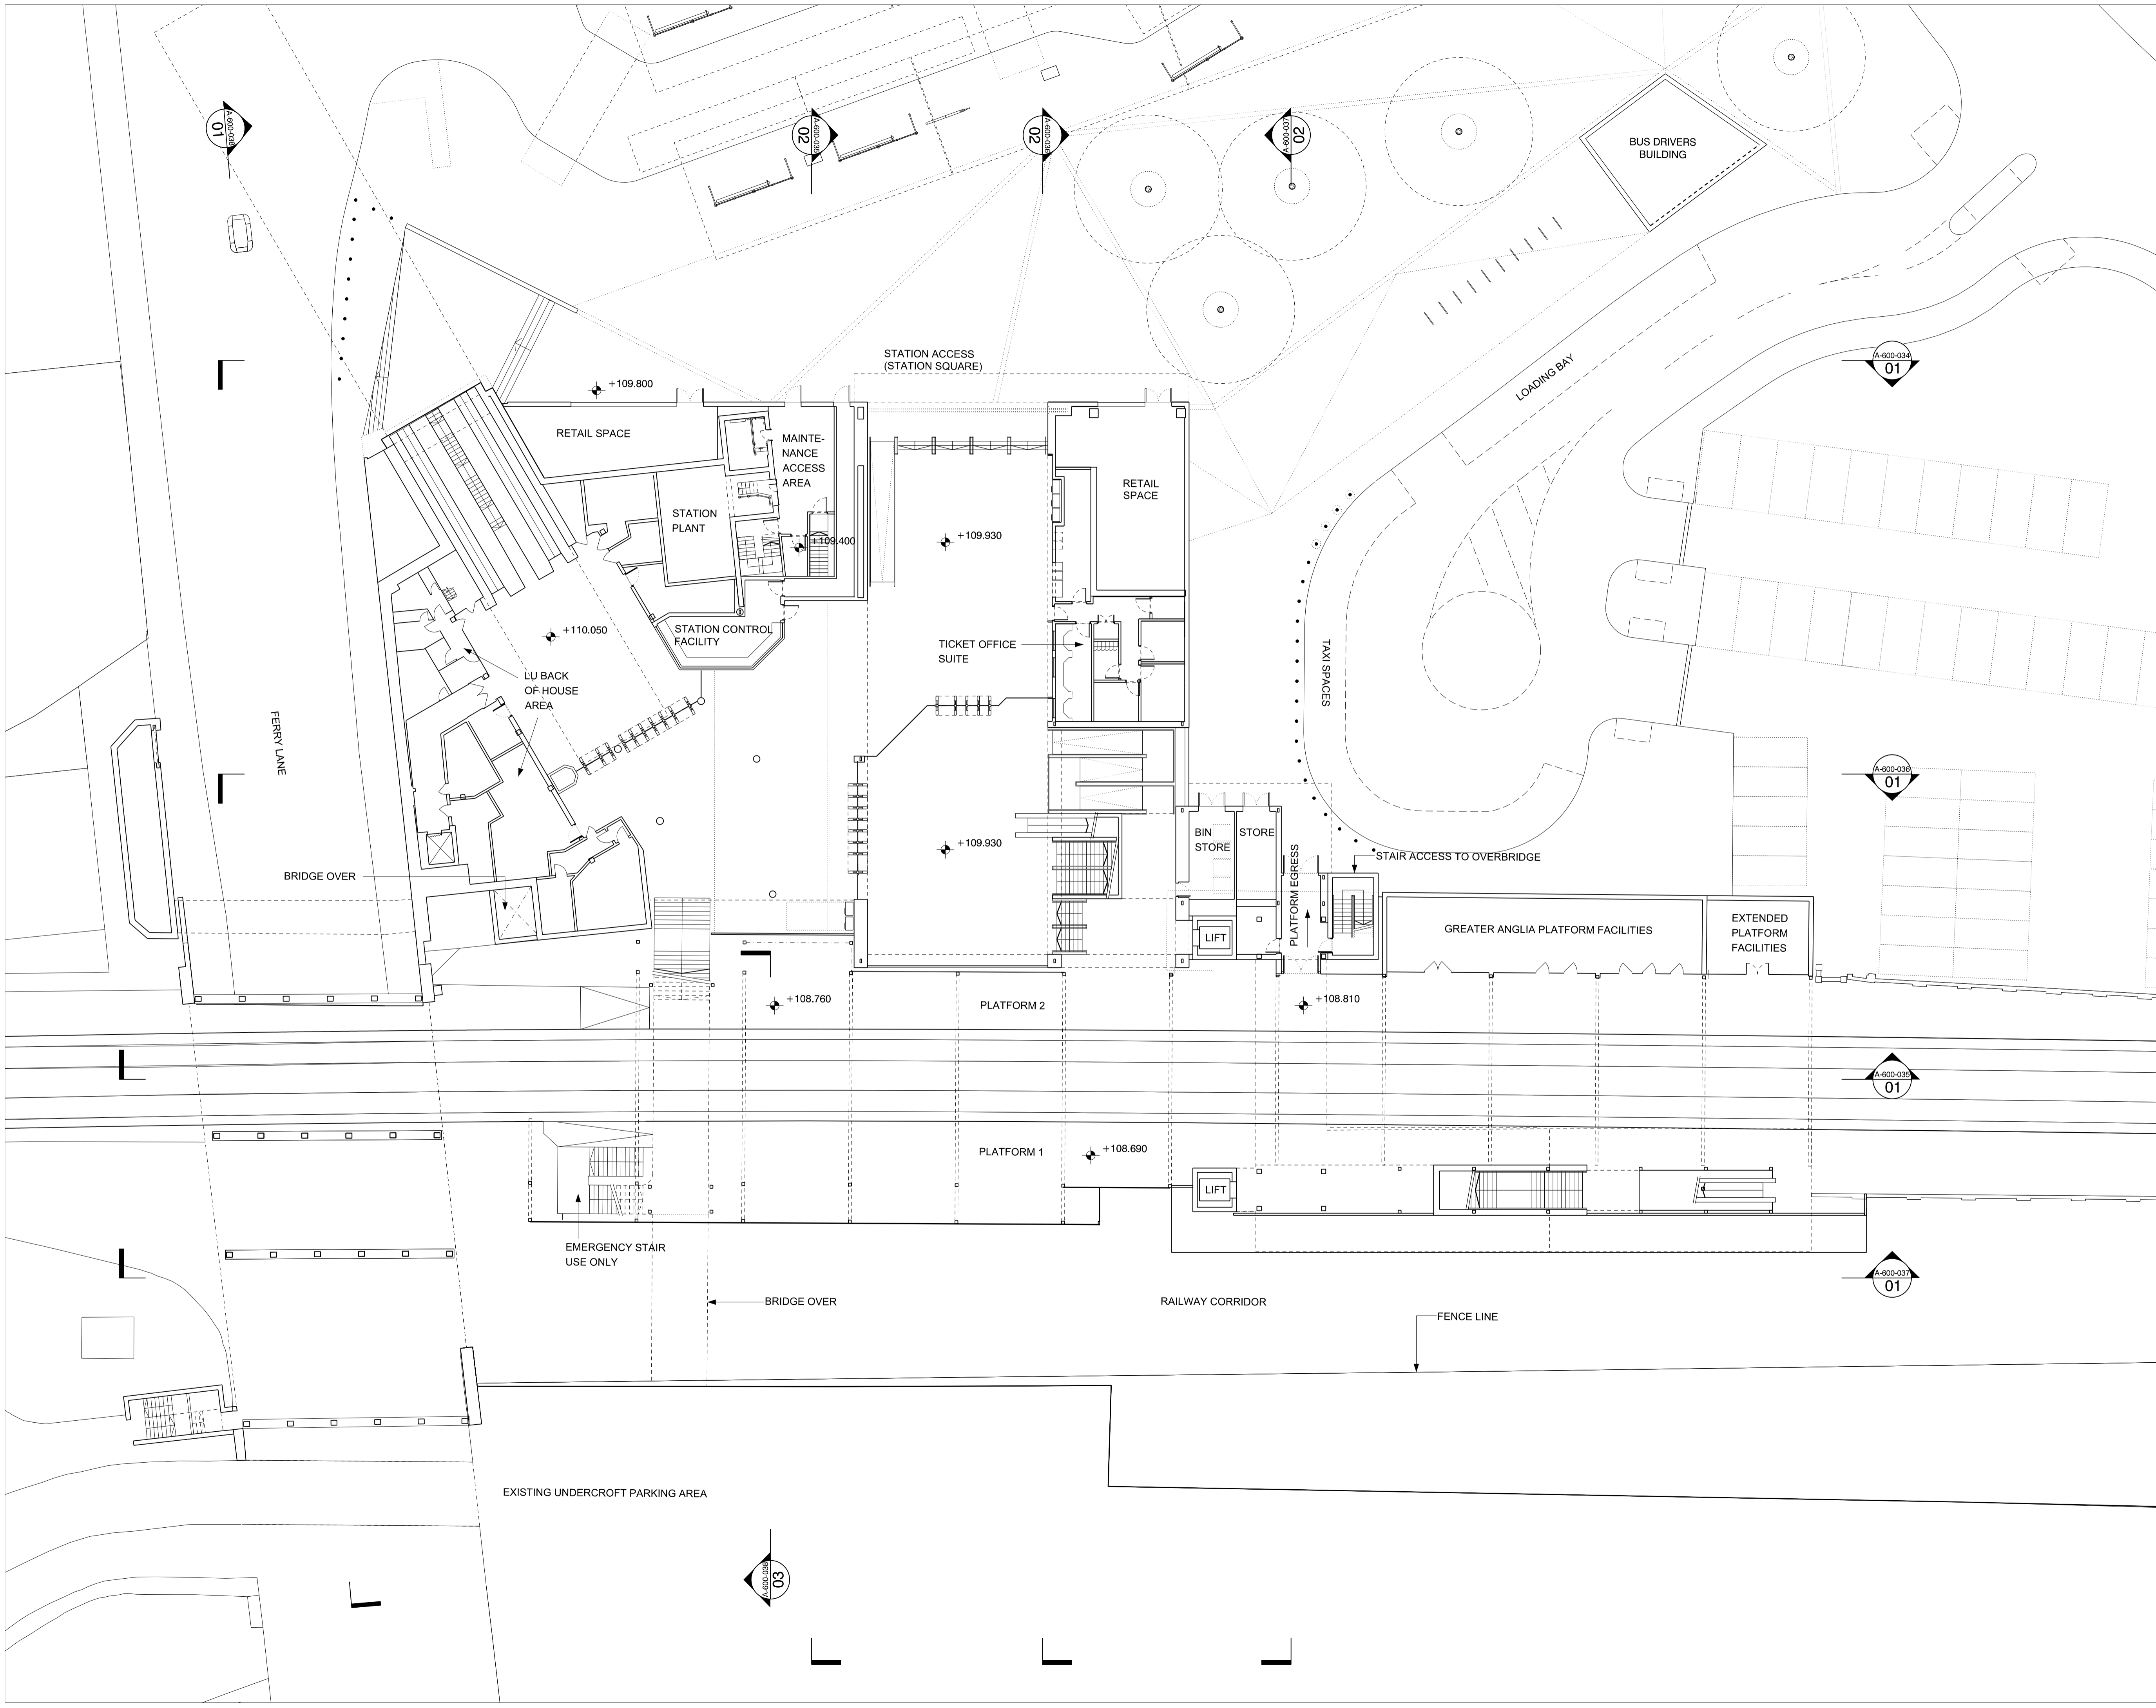
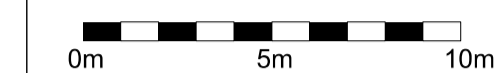


NOTES

1. ALL DIMENSIONS ARE SHOWN IN MILLIMETRES UNLESS NOTED OTHERWISE.
2. ALL LEVELS ARE SHOWN IN METRES TO LONDON UNDERGROUND TUNNEL DATUM WHICH IS ORDINANCE DATUM NEWLYN +100m.

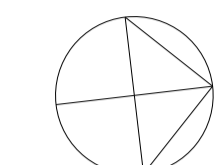

Rev	Date	Description of Revisions	MP	AB	AB
00	17/12/13	Planning Issue	MP	AB	AB

Status

UNDERGROUND

SKM

Landolt + Brown
 11.1.2 The Leathermarket
 11-13 Weston Street
 London SE1 3ER
 Tel: +44 (0)207 357 9547
 Fax: +44 (0)207 357 8424

Project
TOTTENHAM HALE STATION UPGRADE

Drawing Title
PROPOSED TICKET HALL LEVEL PLAN

Drawn	MP	Signed	Date
Drawn	MP	Signed	17/12/13
Checked	AB	Signed	17/12/13
Approved	AB	Signed	17/12/13

Drawing Number: **A-600-030** Revision: **00**