
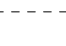
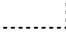
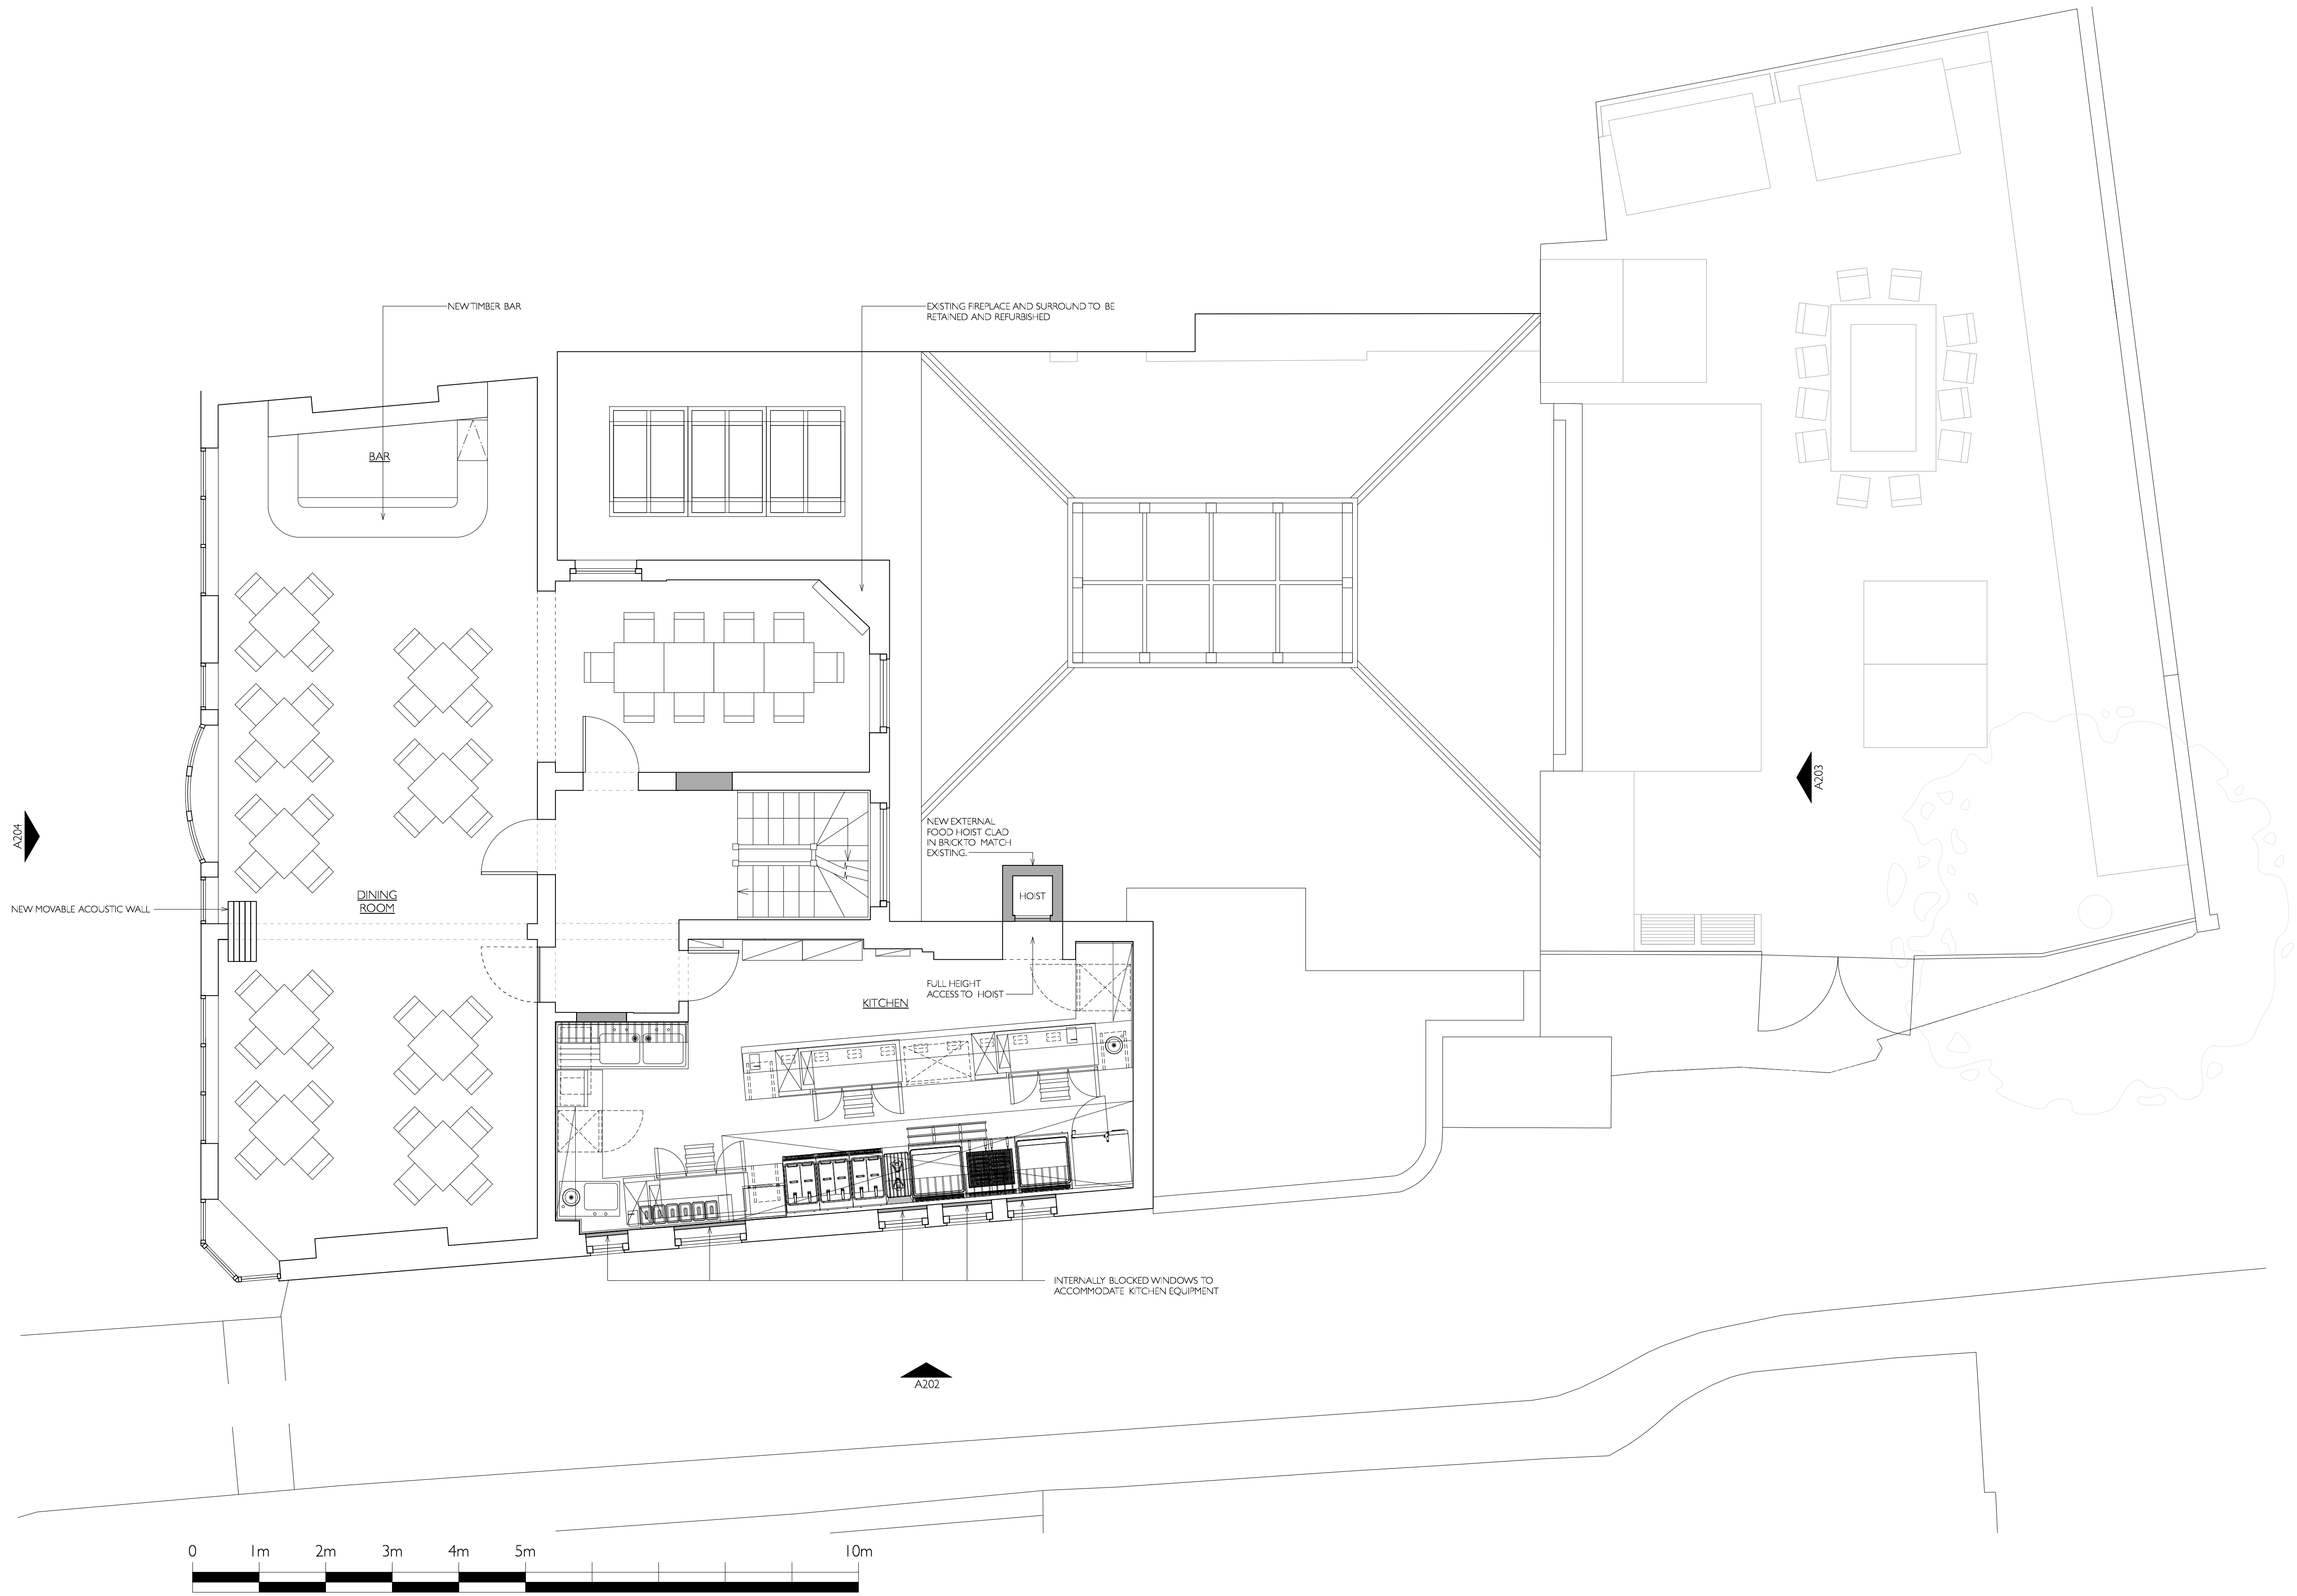


| ISSUE | DATE | REV. |
|---------------|-------------|------|
| CLIENT REVIEW | 3 FEB 2016 | |
| INFORMATION | 18 FEB 2016 | |
| INFORMATION | 22 FEB 2016 | |
| REVIEW | 7 MAR 2016 | |
| INFORMATION | 8 MAR 2016 | |
| INFORMATION | 16 MAR 2016 | |
| INFORMATION | 5 APR 2016 | |
| CLIENT REVIEW | 4 MAY 2016 | |
| PLANNING | 6 JUL 2016 | |

LEGEND

| | |
|---|-----------------------------|
|  | NEW CONSTRUCTION / ITEM |
|  | CONSTRUCTION ITEM OVER-HEAD |
|  | ITEM TO BE REMOVED |



PROJECT:
GREAT NORTHERN RAILWAY
TAVERN N8 7QB

DRAWING TITLE:
FIRST PLAN
PROPOSED

SCALE: 1:50 @ A1
DATE: 04/02/2016
DRAWN BY: TK
REVIEWED BY: BOT

DRAWING NO.:

A-1-2