
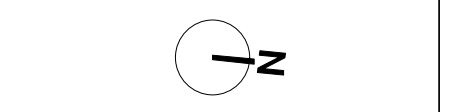


ISSUE	DATE	REV.
CLIENT REVIEW	9/3/2016	
INFORMATION	18 FEB 2016	
INFORMATION	22 FEB 2016	
REVIEW	7 MAR 2016	
INFORMATION	8 MAR 2016	
INFORMATION	16 MAR 2016	
INFORMATION	5 APR 2016	
CLIENT REVIEW	4 MAY 2016	
SIGNAGE REFERENCE	14 JUN 2016	
PLANNING	6 JUL 2016	

LEGEND

	NEW CONSTRUCTION / ITEM
	CONSTRUCTION ITEM OVER-HEAD
	ITEM TO BE REMOVED

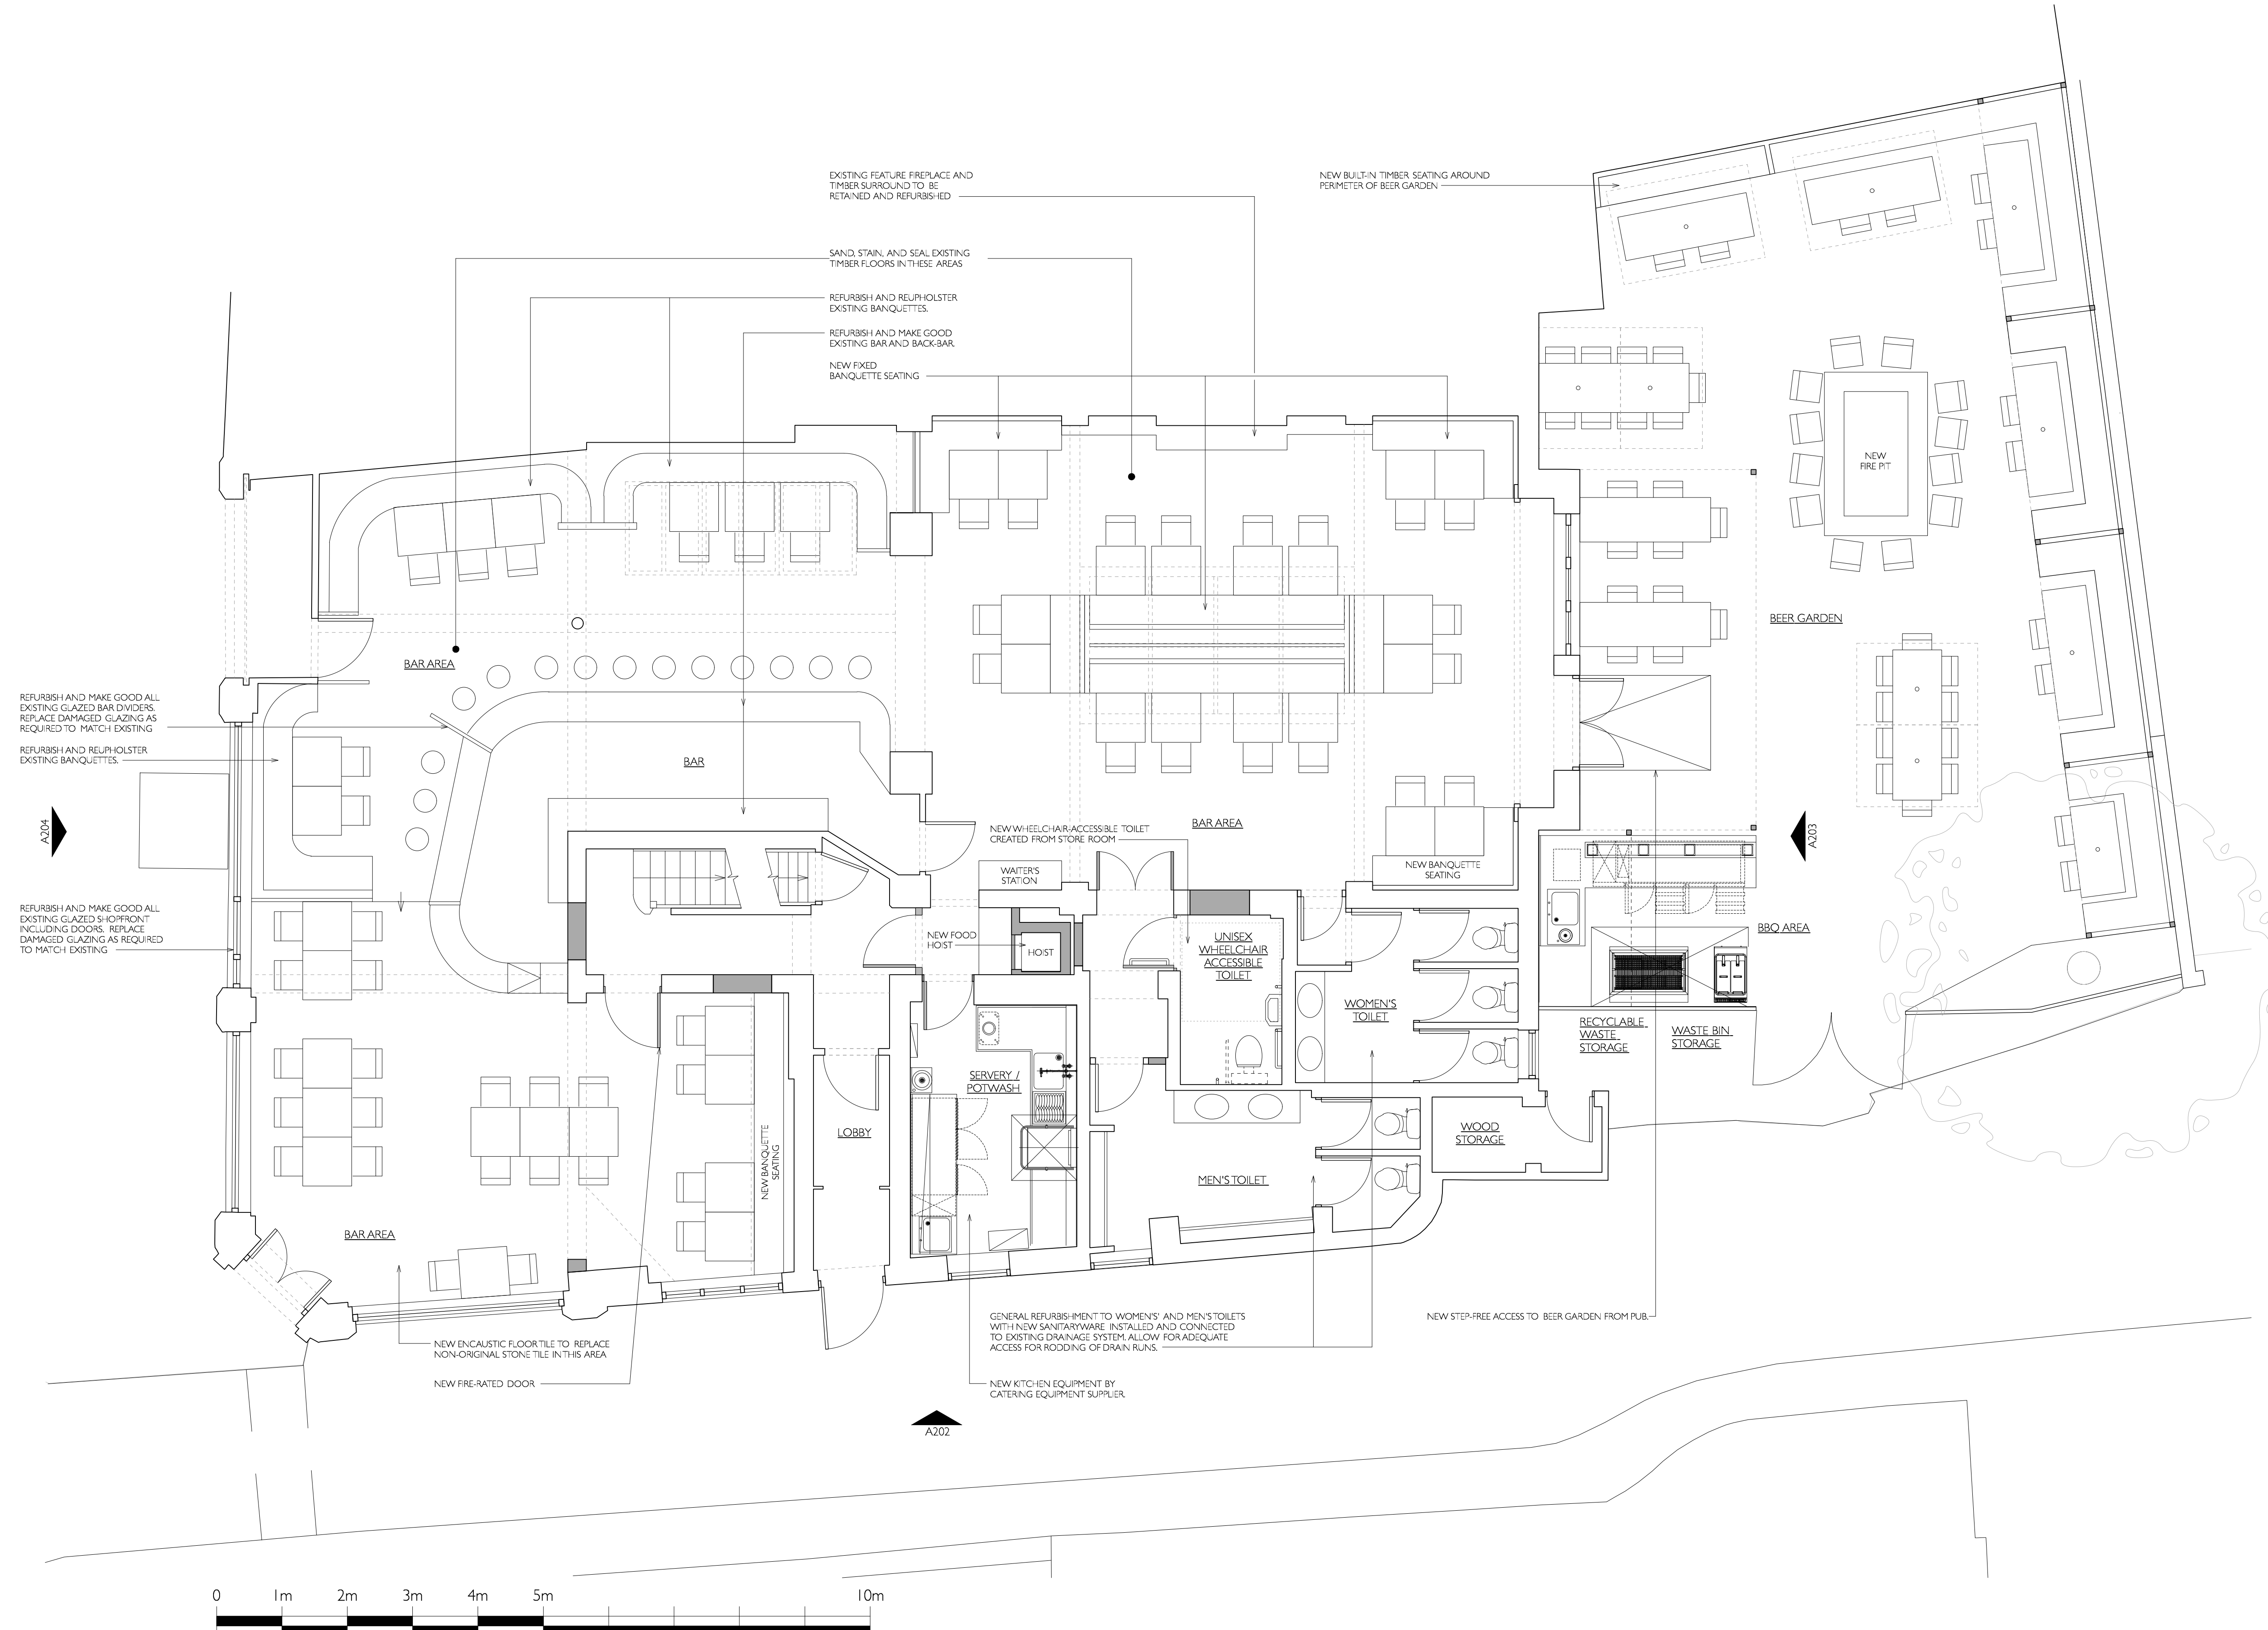

PROJECT:
**GREAT NORTHERN RAILWAY
TAVERN N8 7QB**

DRAWING TITLE:
**GROUND PLAN
PROPOSED**

SCALE: 1:50 @ A1
DATE: 04/02/2016
DRAWN BY: TK
REVIEWED BY: BOT

DRAWING NO.:
A-G-2